
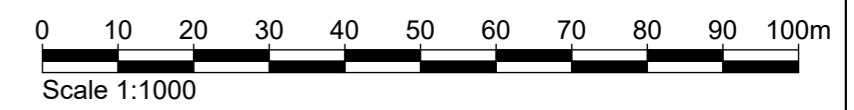



- NOTES
1. THIS DRAWING IS ISSUED FOR PLANNING PURPOSES ONLY.
  2. ALL DIMENSIONS ARE IN METRES.
  3. LAT DENOTES LOWEST ASTRONOMICAL TIDE.

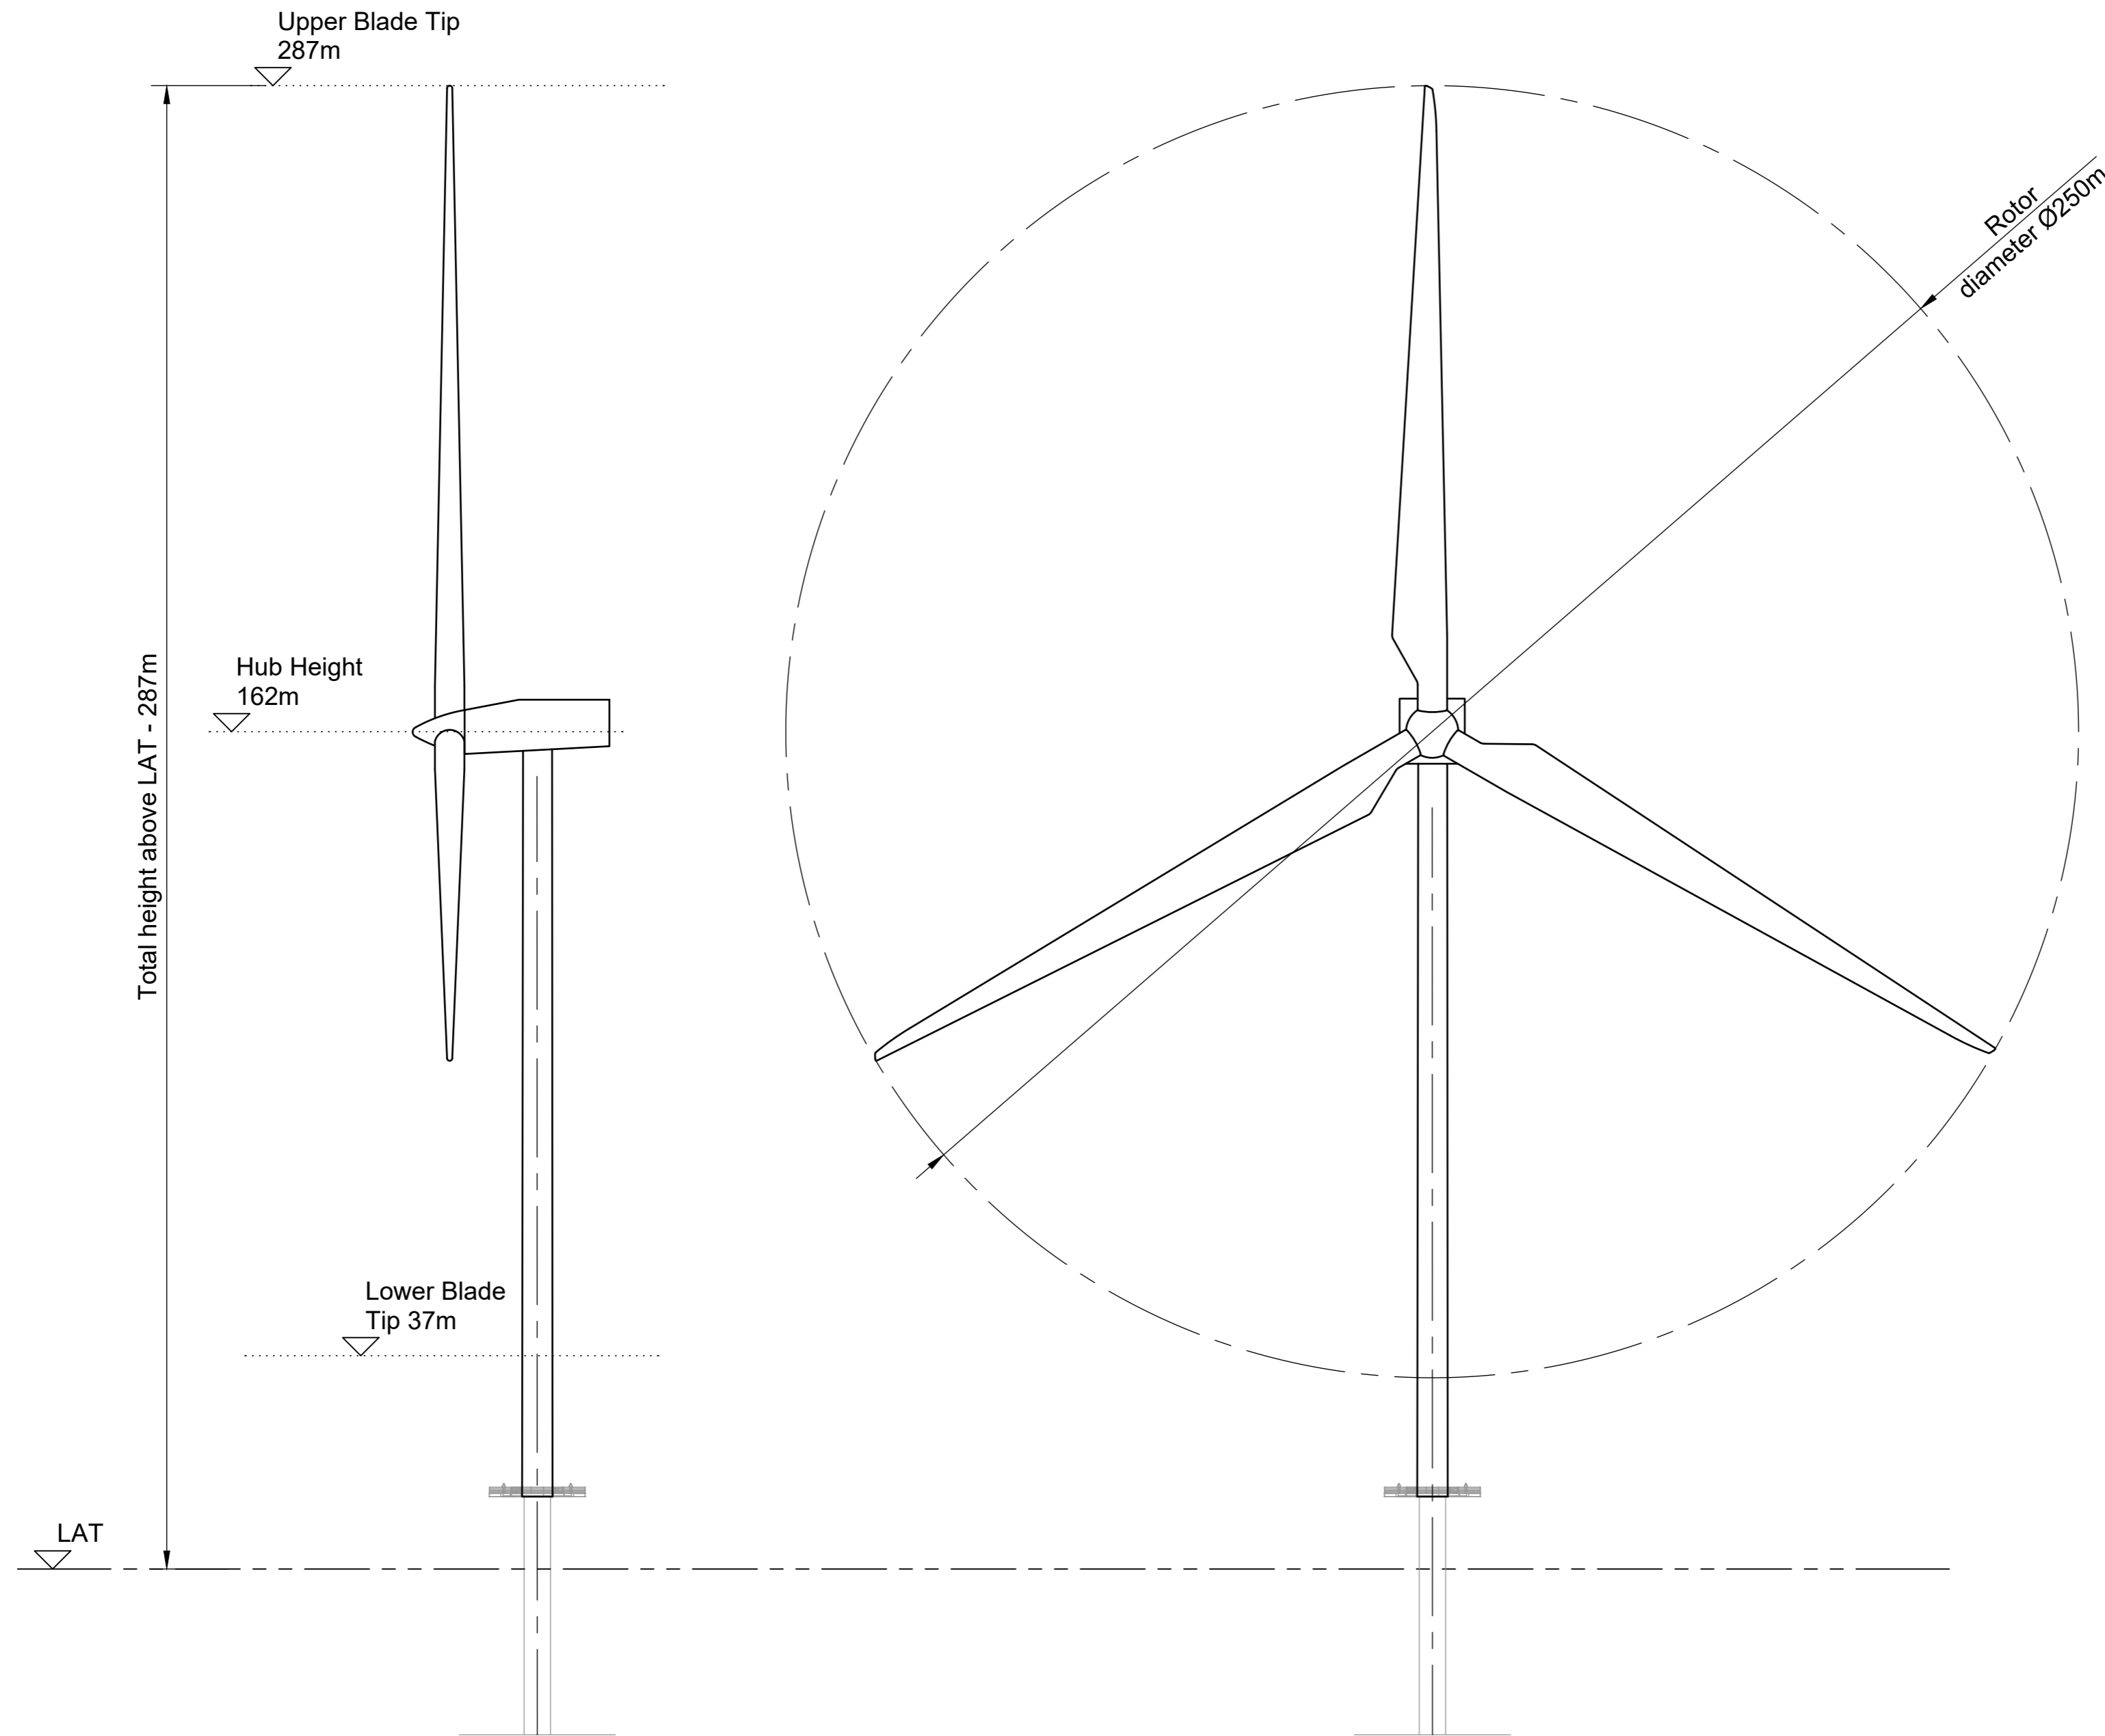

01	09/05/24	ISSUED FOR PLANNING.	DL	MW	JOH
Rev	Date	Status	Drwn	Chkd	Appd
			<b>Sure Partners Limited</b>		
<b>Project</b> <b>ARKLOW BANK WIND PARK 2</b>					
<b>Title</b> <b>PROJECT DESIGN OPTION 2 - TURBINE ELEVATIONS</b>					
<b>Status</b> <b>PLANNING</b>			<b>Scale</b> <b>1:1000</b>		
<b>SSE Drawing number</b> <b>AW-SSE-000-CVL-PEV-0034</b>			<b>Sheet No.</b> <b>001 OF 001</b>		<b>Revision</b> <b>01</b>