
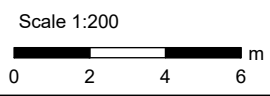


NOTES

1. THIS DRAWING IS ISSUED FOR PLANNING PURPOSES ONLY.
2. CONFIGURATION OF SECONDARY STEEL / ANCILLARY COMPONENTS IS SUBJECT TO DETAILED DESIGN.
3. ALL DIMENSIONS ARE IN METRES.
4. LAT DENOTES LOWEST ASTRONOMICAL TIDE.

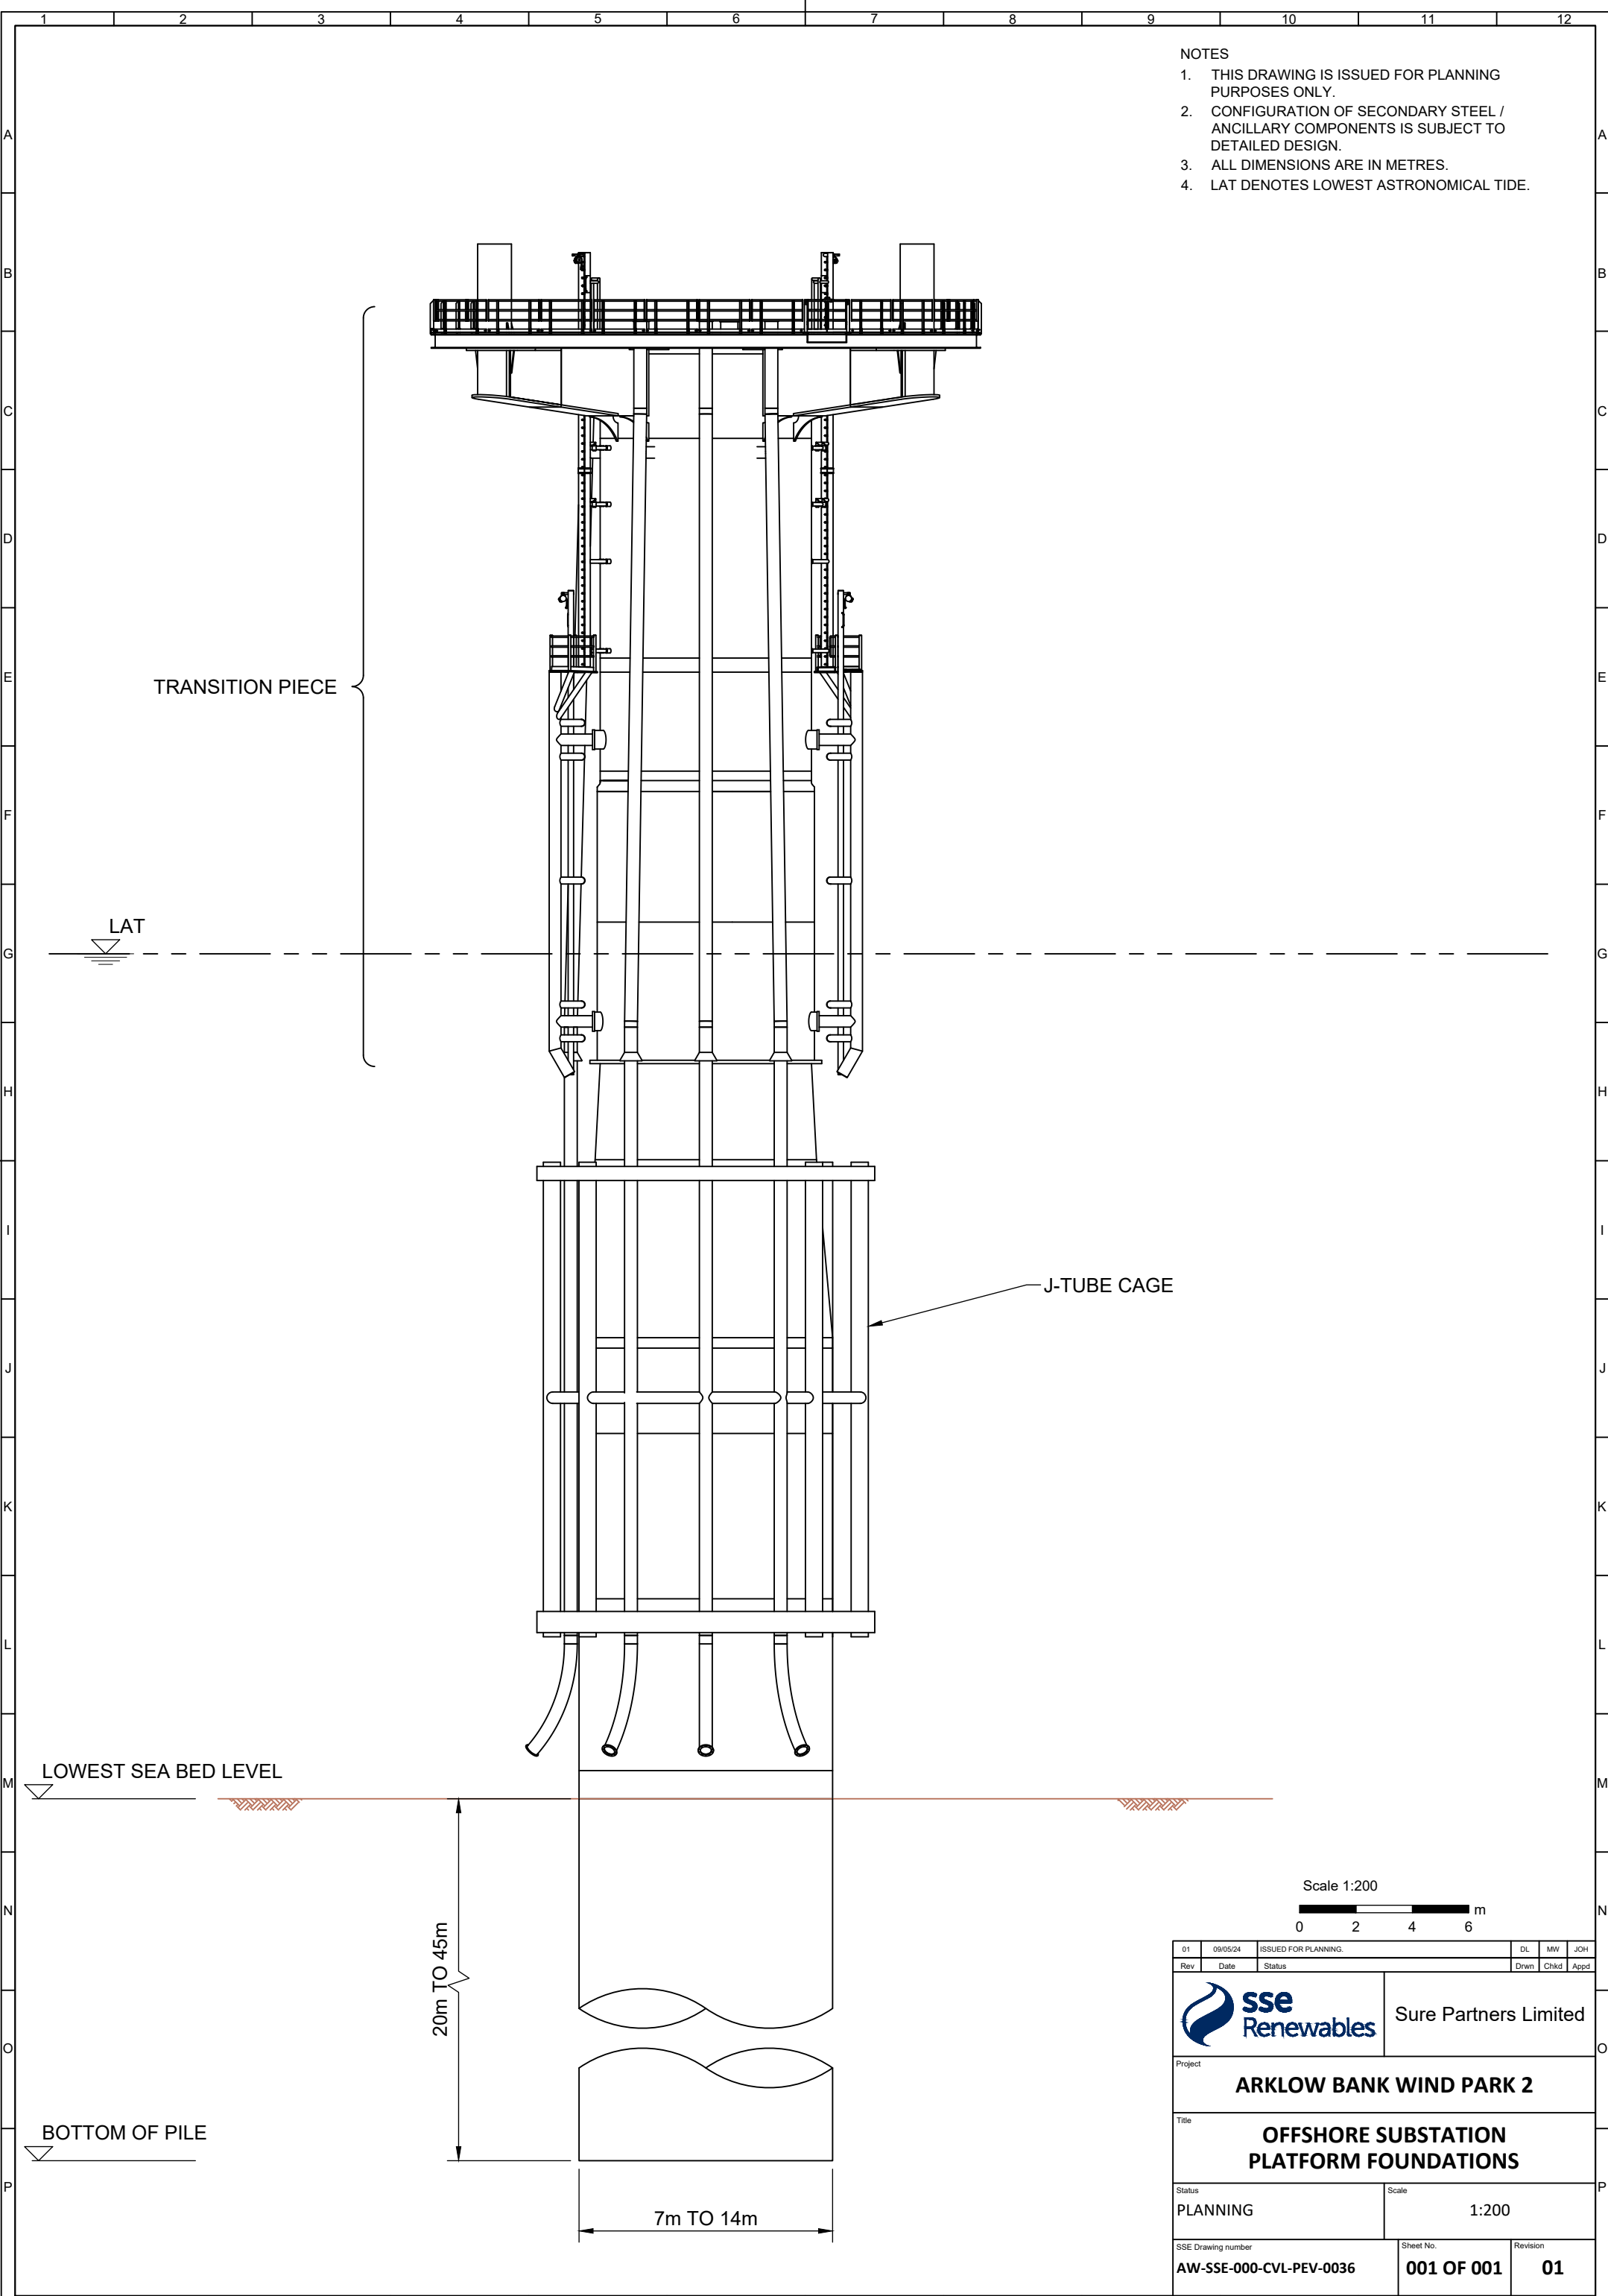

01	09/05/24	ISSUED FOR PLANNING.	DL	MW	JOH
Rev	Date	Status	Drwn	Chkd	Appd
			Sure Partners Limited		
Project <b>ARKLOW BANK WIND PARK 2</b>					
Title <b>OFFSHORE SUBSTATION PLATFORM FOUNDATIONS</b>					
Status PLANNING			Scale 1:200		
SSE Drawing number AW-SSE-000-CVL-PEV-0036			Sheet No. 001 OF 001		Revision 01